



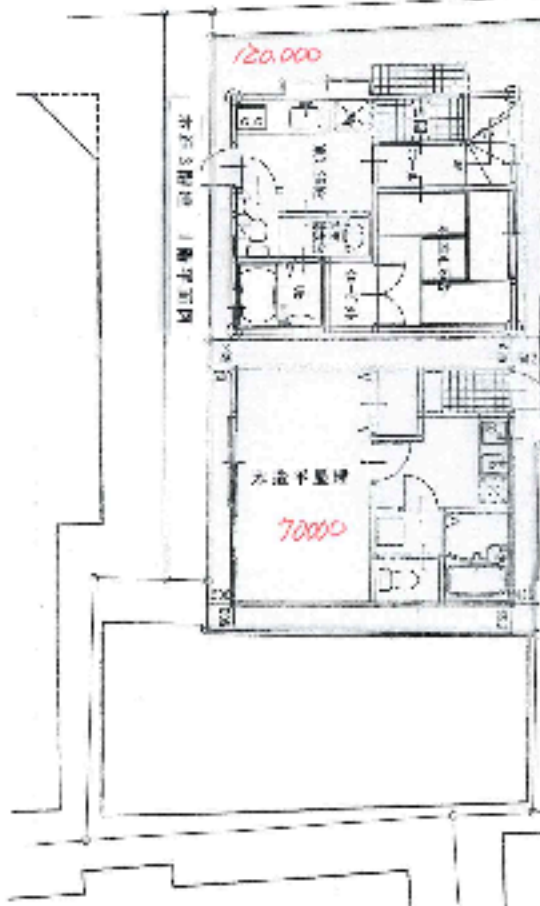


2階平面図

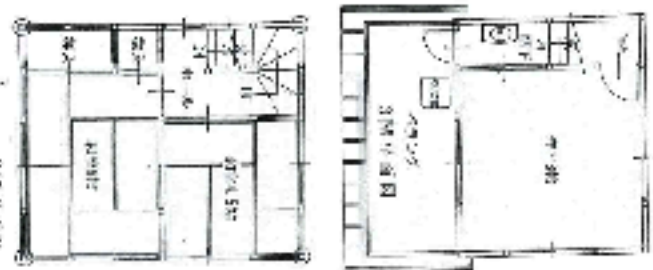

120,000

70000


本館3階地 1層平面図

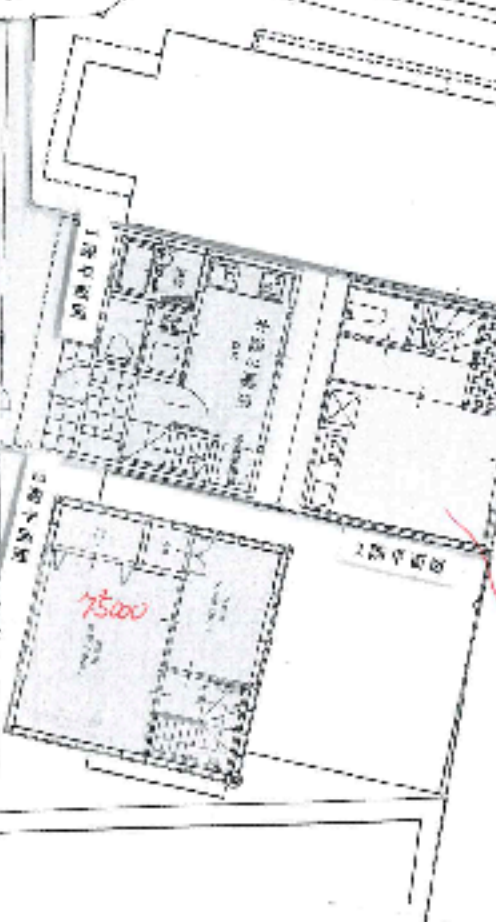

75000

2階平面図

内装
175-4支材
等

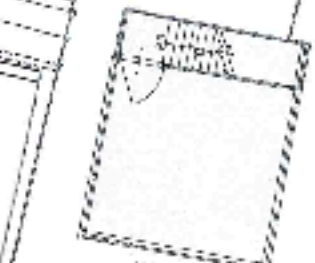

2階平面図



2階平面図

縮尺 1/100

東京設計株式会社